


**DISCLAIMER:**

The use of this standard is governed by the City of Wichita Falls Engineering Department. No warranty of any kind is made by the City of Wichita Falls for any purpose whatsoever. The City of Wichita Falls assumes no responsibility for the conversion of this standard to other formats for incorrect results or damages resulting from its use.

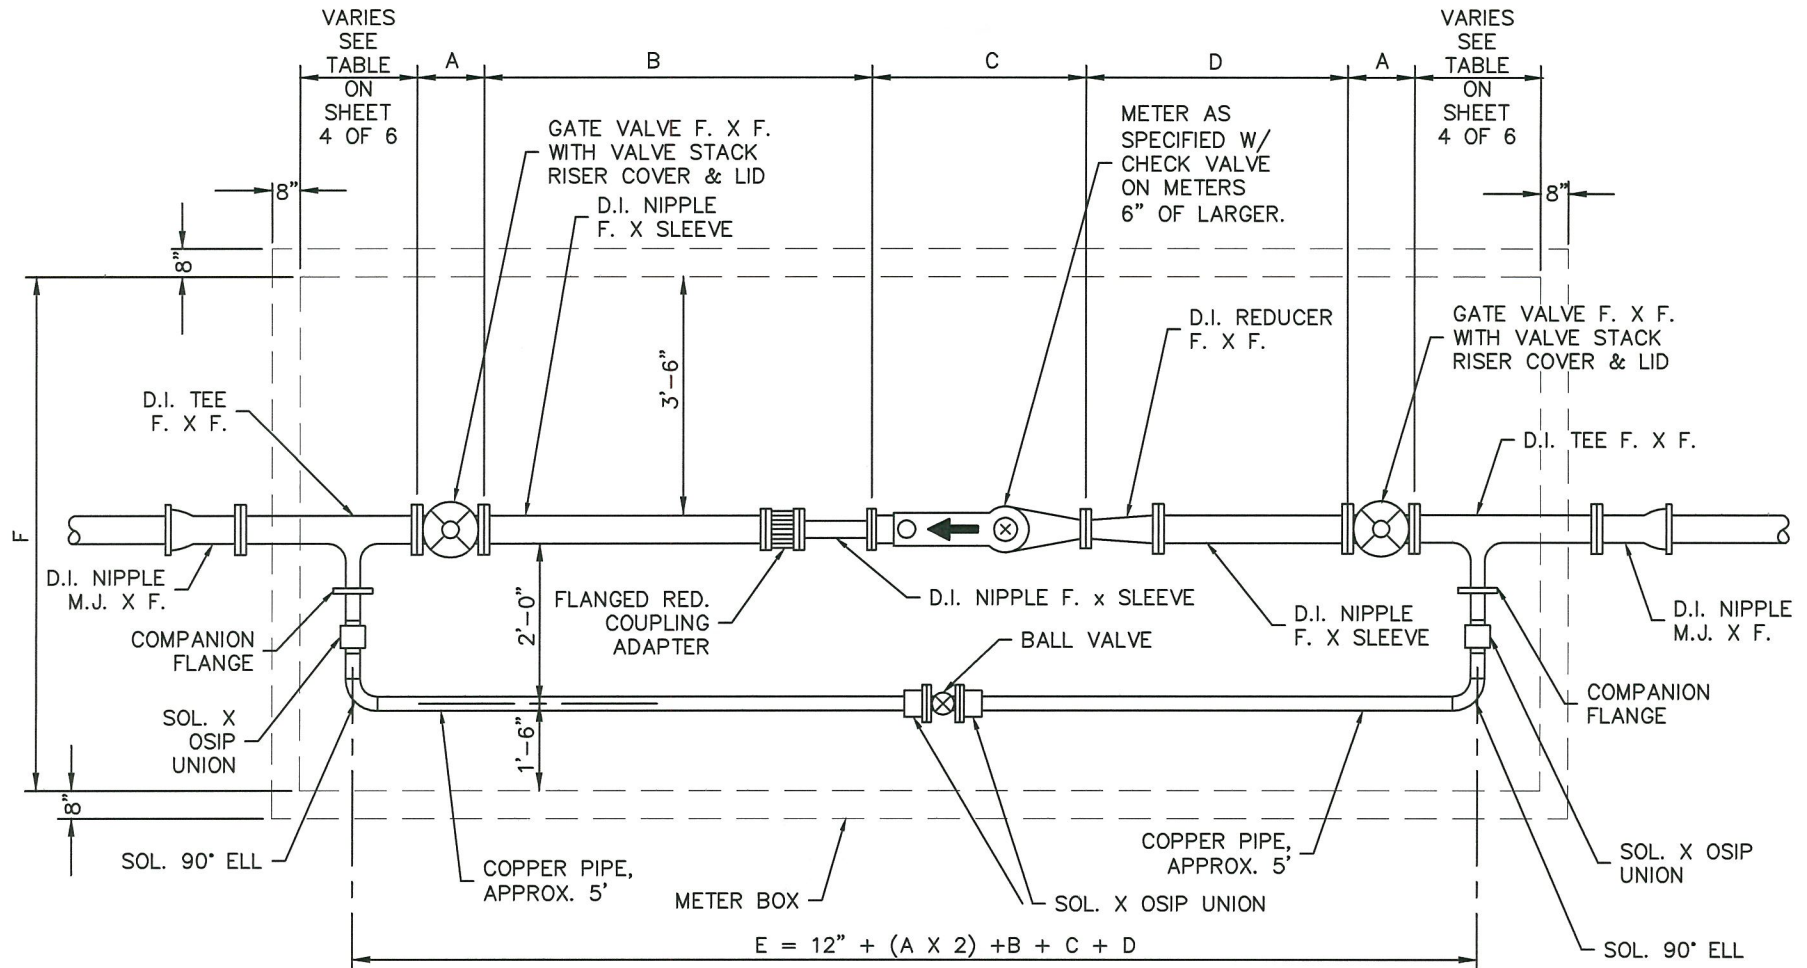

**TYPICAL METER AND BOX INSTALATION (SHEET 1 OF 6)**



FEB 06

DATE DRAWN

4170-01

STANDARD DRAWING NO.

CITY OF WICHITA FALLS, TX

Meter-Box1.dwg

ACAD DRAWING NAME

|     |      |             |    |
|-----|------|-------------|----|
| NO. | DATE | DESCRIPTION | BY |
|     |      |             |    |
|     |      |             |    |
|     |      |             |    |

REVISIONS

APPROVED

*Scott Taylor PE*  
CITY ENGINEER

FEB 2006  
DATE